


REAR LANE ACCESS

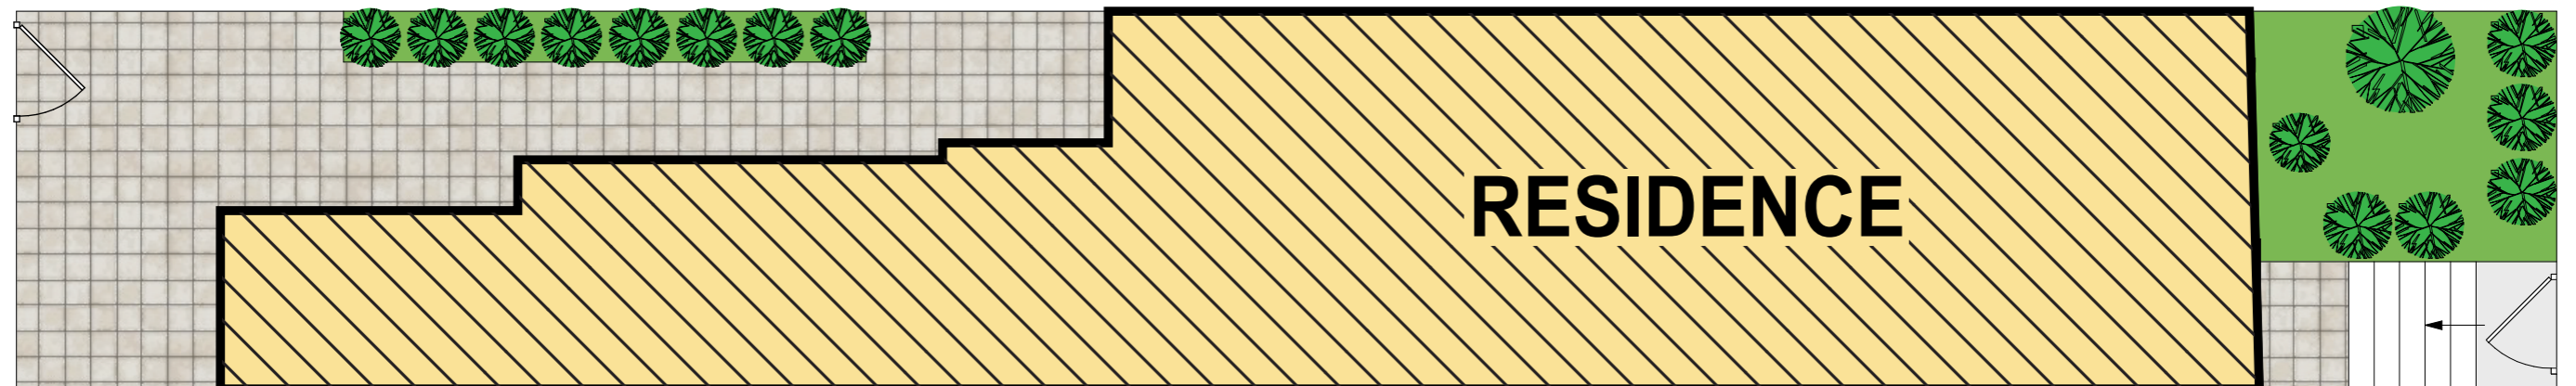

SITE PLAN (not to scale)